


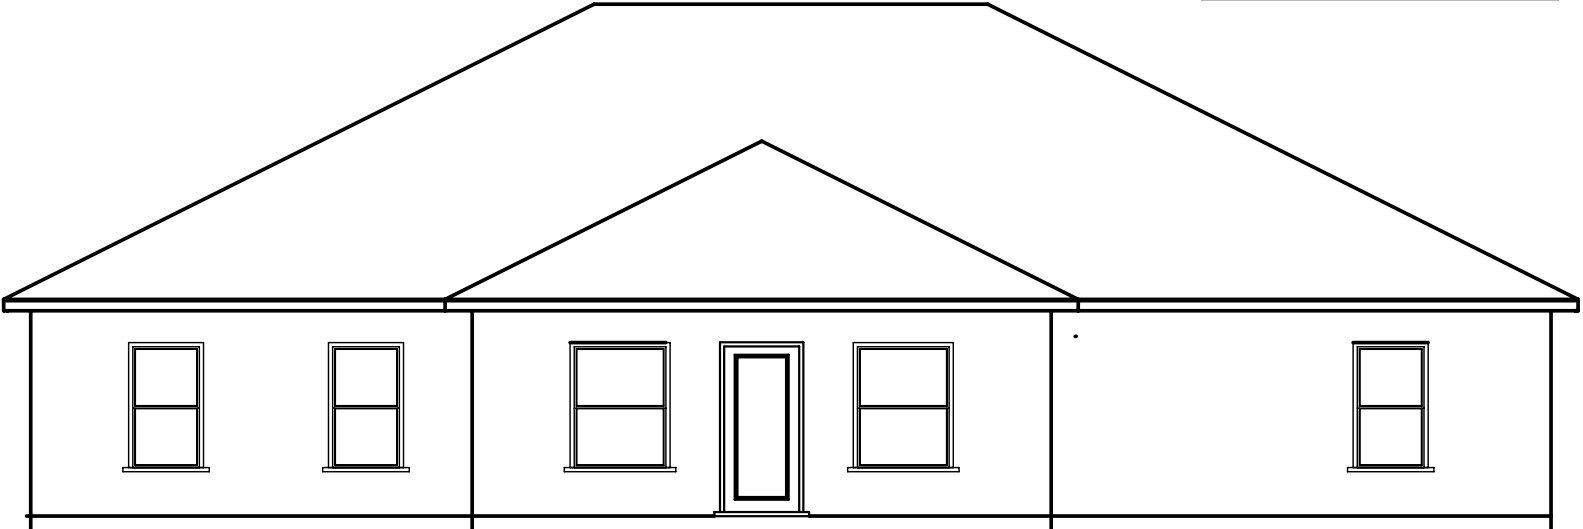

FRONT ELEVATION

Tom E. Hunt
Residential Designs, Inc.
945 W. Michigan Ave. Unit 6C
Pensacola, FL 32505
Phone: (850) 438-2300 FAX: (850) 438-2332
Website: www.tomehunt.com
Drawing Number: 2295-S1-2992



REAR ELEVATION